


Andersen Hitches 10-inch Rapid Hitch 3413, 3414, 3417, 3418

Note: For all hitch manufacturers, the 'drop' is measured from the top of the receiver bar to the top of the ball housing (shown in red)

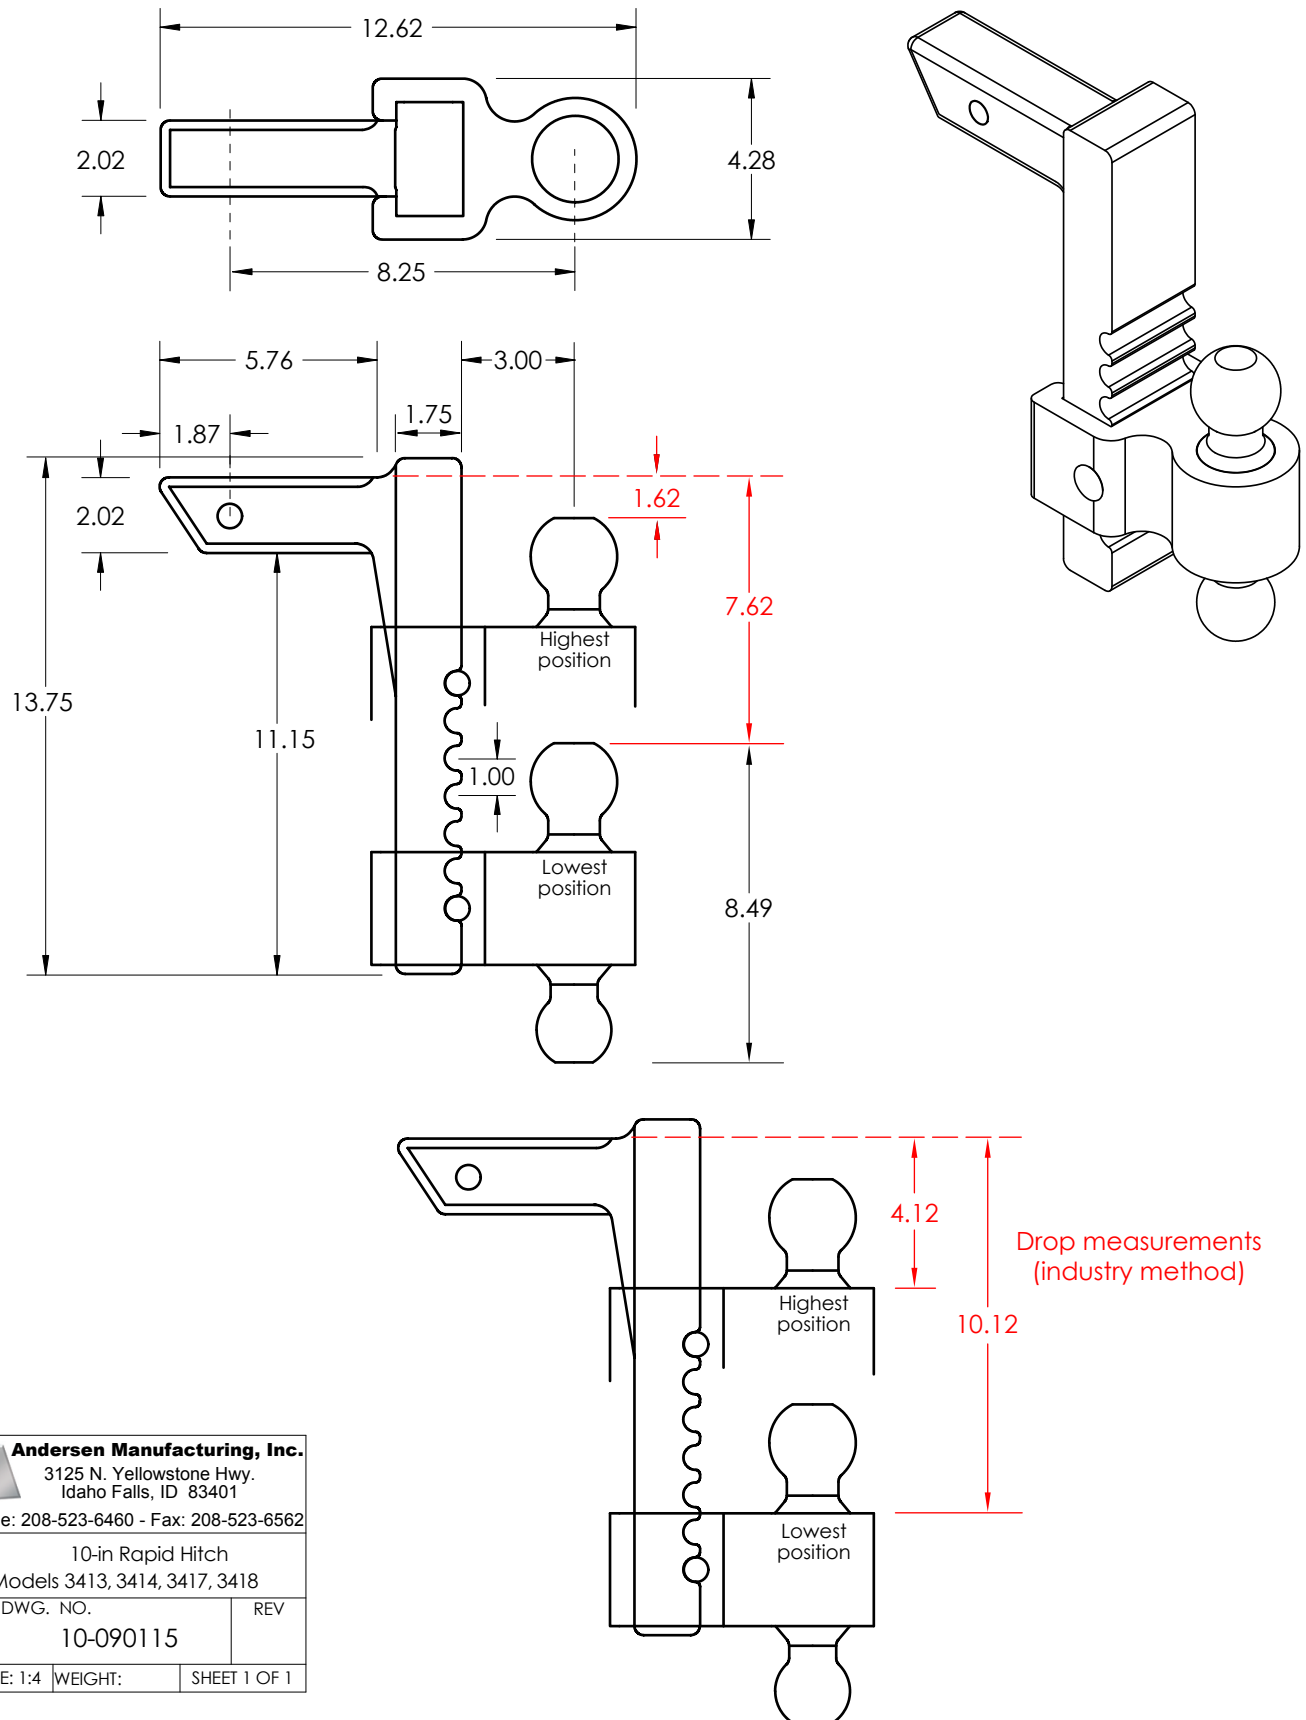

Andersen Manufacturing, Inc. 3125 N. Yellowstone Hwy. Idaho Falls, ID 83401 Phone: 208-523-6460 - Fax: 208-523-6562		
TITLE: 10-in Rapid Hitch Models 3413, 3414, 3417, 3418		
SIZE	DWG. NO.	REV
A	10-090115	
SCALE: 1:4	WEIGHT:	SHEET 1 OF 1